

INWALL

CAVITY FRAMES


Inwall Cavity Frames Pty Ltd

ABN: 70 658 876 058

33 Cameron Street Cranbourne 3977

Ph (03) 9000 9255

sales@inwall.com.au

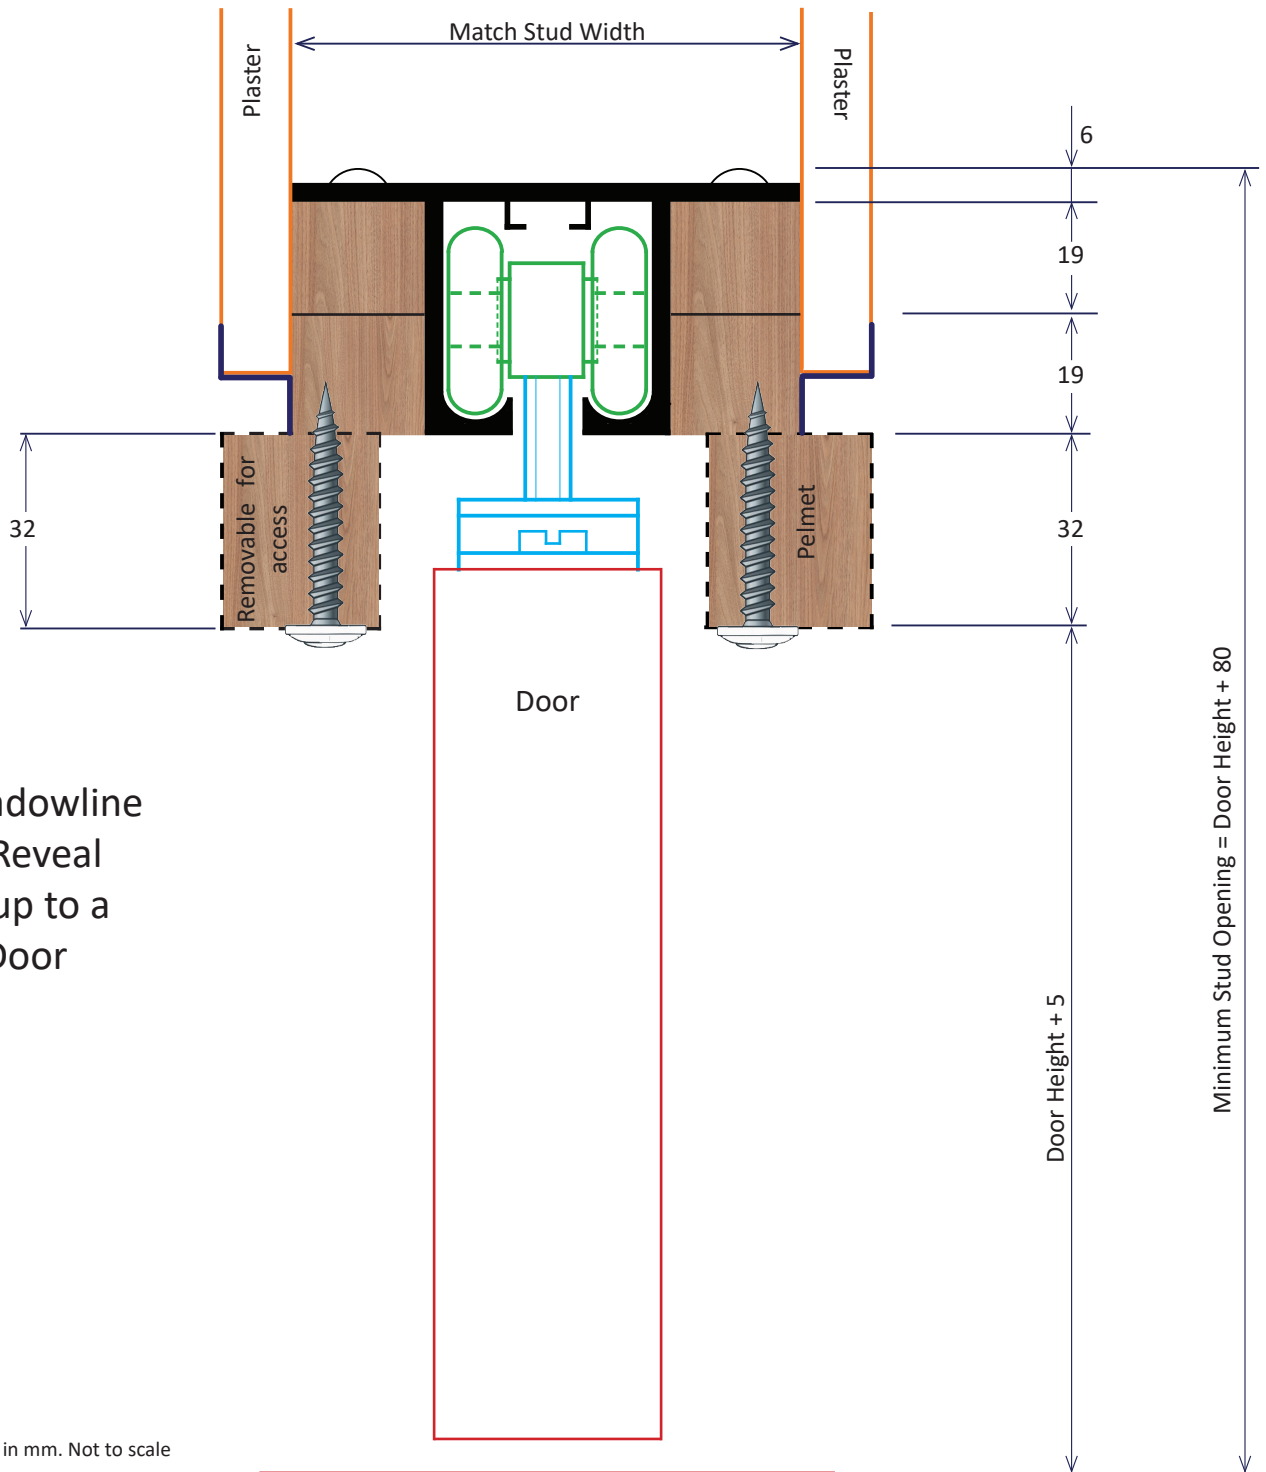

ProClip
P50 Shadowline
32mm Reveal
To suit up to a
180kg Door

All Dimensions in mm. Not to scale