

INWALL

CAVITY FRAMES


Inwall Cavity Frames Pty Ltd

ABN: 70 658 876 058

33 Cameron Street Cranbourne 3977

Ph (03) 9000 9255

sales@inwall.com.au

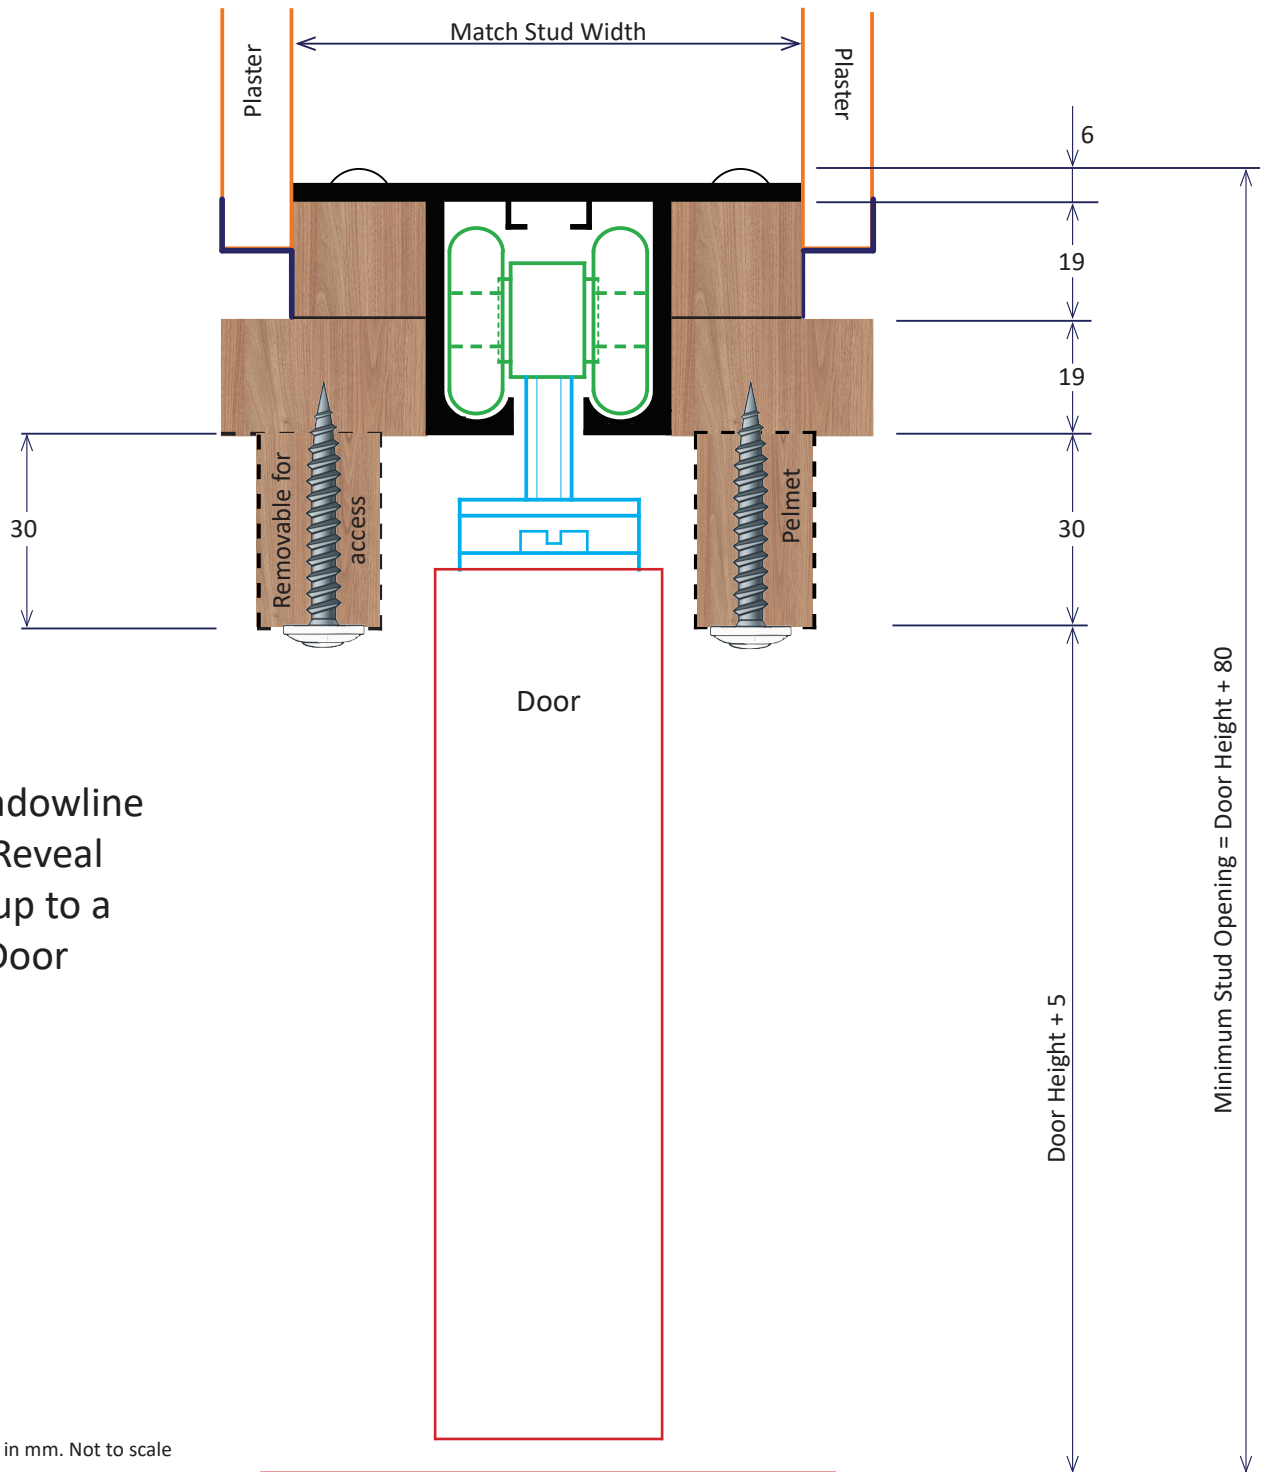

ProClip
 P50 Shadowline
 19mm Reveal
 To suit up to a
 180kg Door

All Dimensions in mm. Not to scale



Inwall Cavity Frames Pty Ltd


ABN: 70 658 876 058

33 Cameron Street Cranbourne 3977


Ph (03) 9000 9255

sales@inwall.com.au

P50 Shadowline 19mm Reveal (Nil Protrusion)

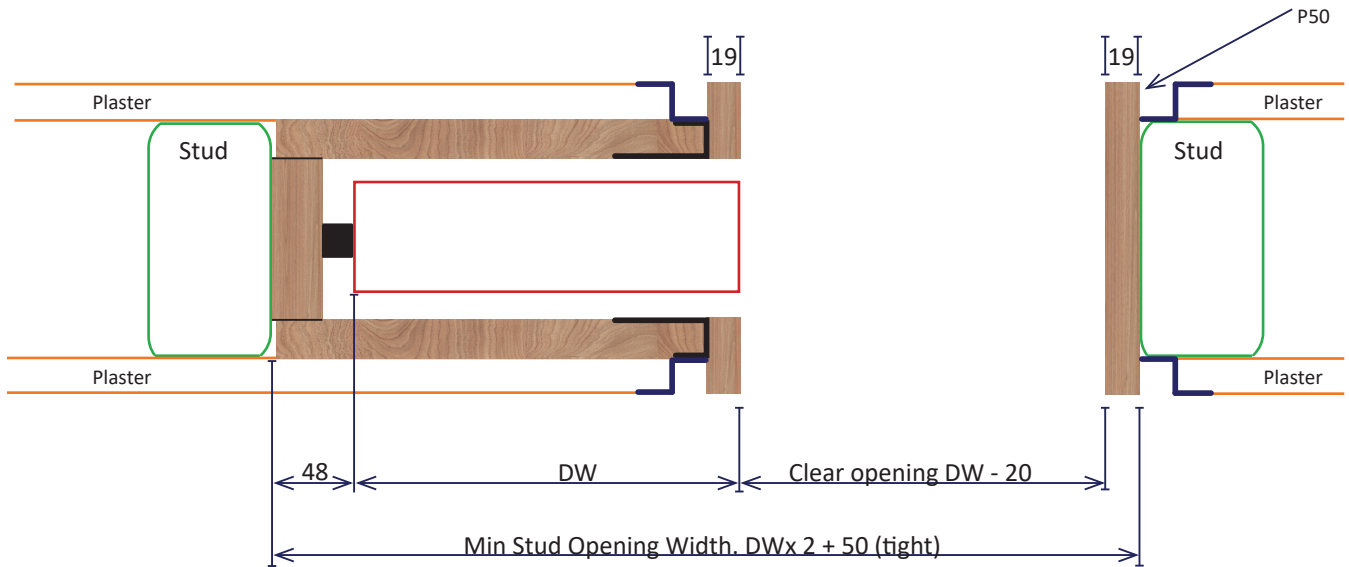


P50 Shadowline 19mm Reveal (50mm Protrusion)

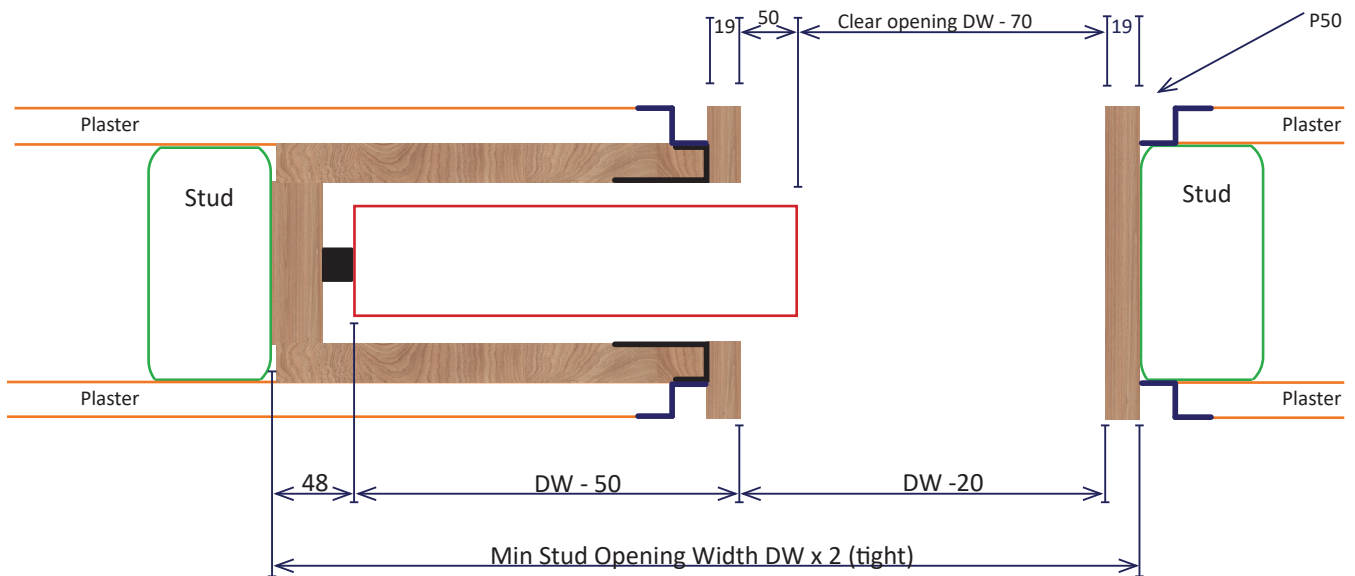



Inwall Cavity Frames Pty Ltd
 ABN: 70 658 876 058
 33 Cameron Street Cranbourne 3977
 Ph (03) 9000 9255
 sales@inwall.com.au

P50 Shadowline 19mm Reveal (Nil Protrusion)

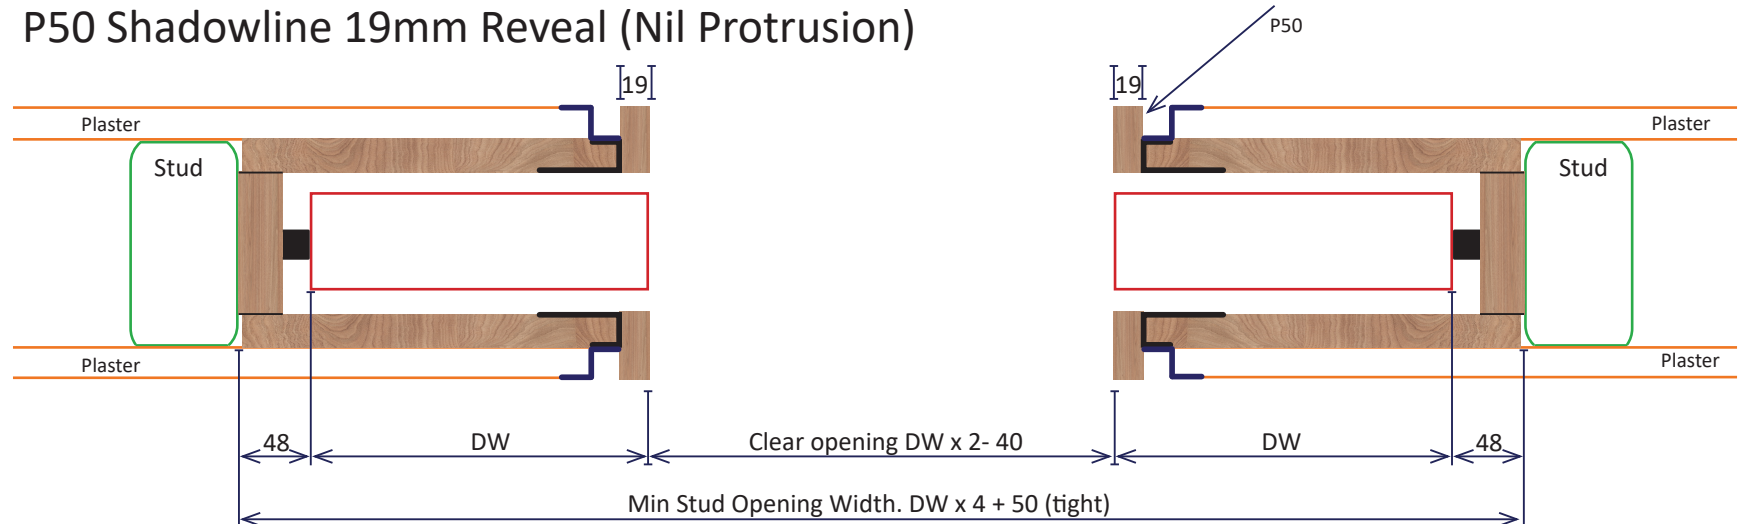

P50 Shadowline 19mm Reveal (50mm Protrusion)

