

# INWALL

CAVITY FRAMES


## Inwall Cavity Frames Pty Ltd

ABN: 70 658 876 058

33 Cameron Street Cranbourne 3977

Ph (03) 9000 9255

sales@inwall.com.au

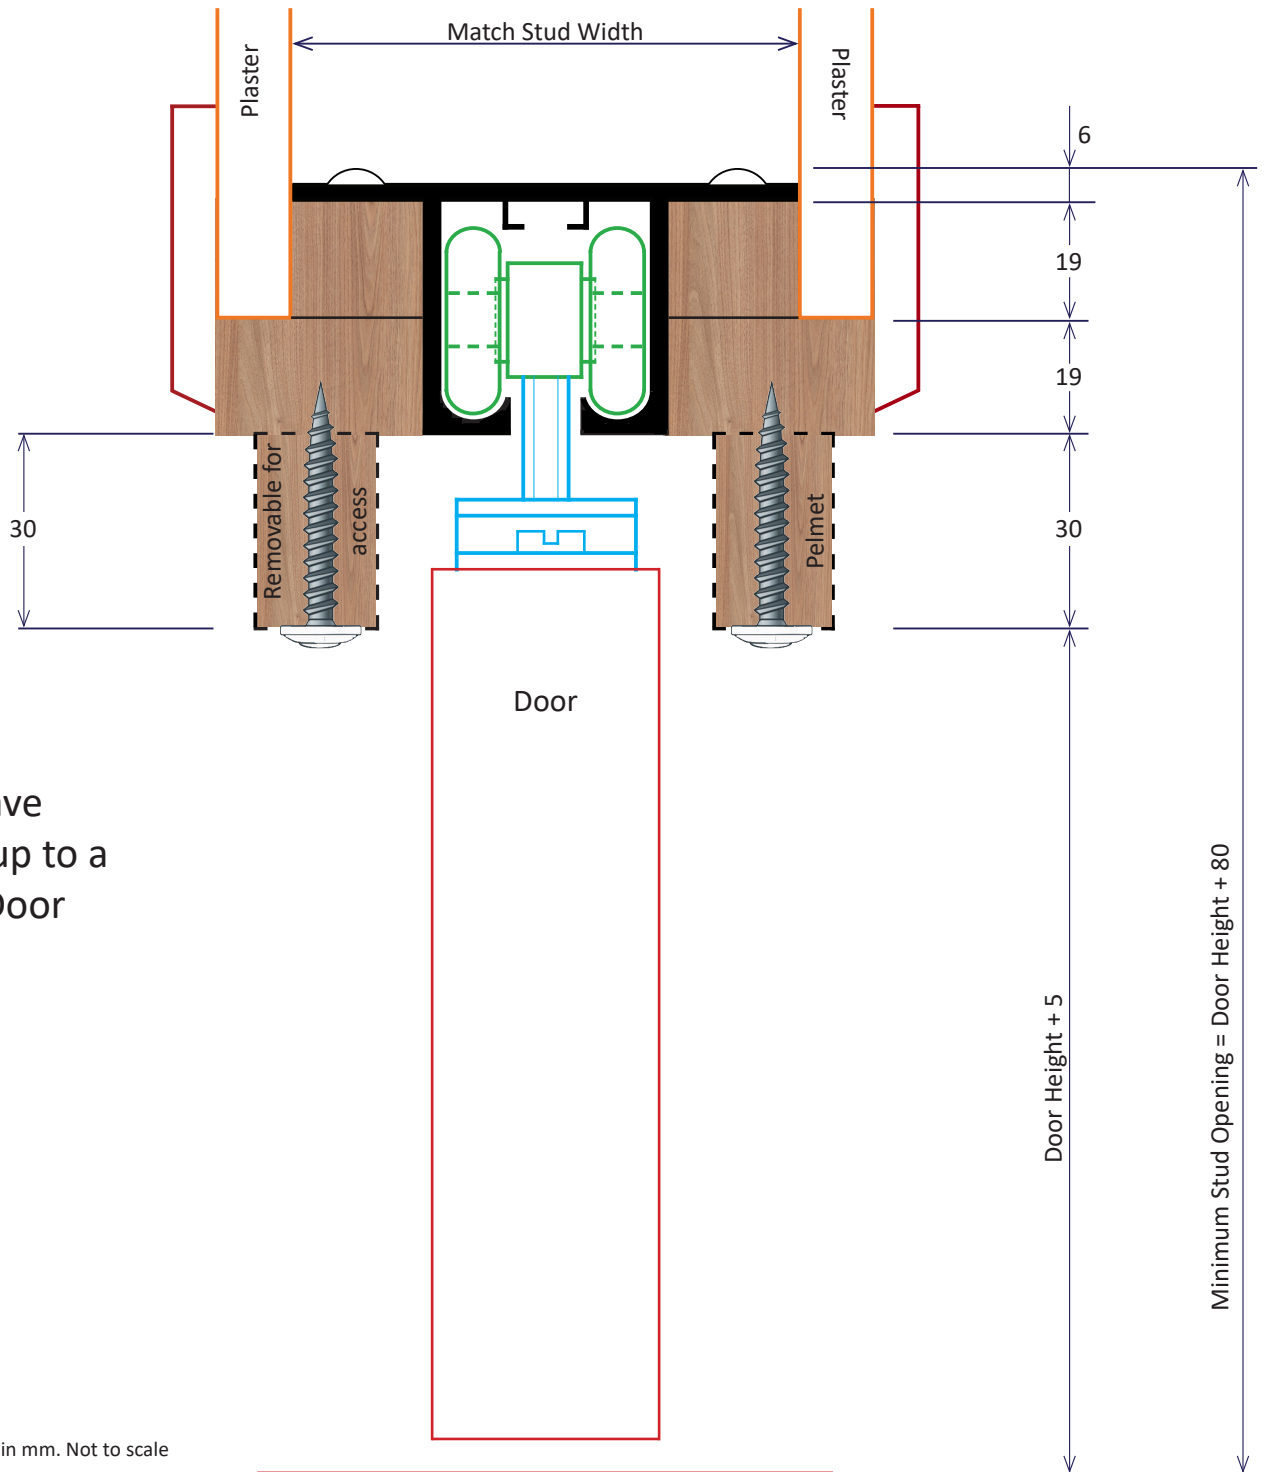

ProClip  
Architrave  
To suit up to a  
180kg Door

All Dimensions in mm. Not to scale



# Inwall Cavity Frames Pty Ltd


ABN: 70 658 876 058

33 Cameron Street Cranbourne 3977


Ph (03) 9000 9255

sales@inwall.com.au

## Architrave Finish (Nil Protrusion)

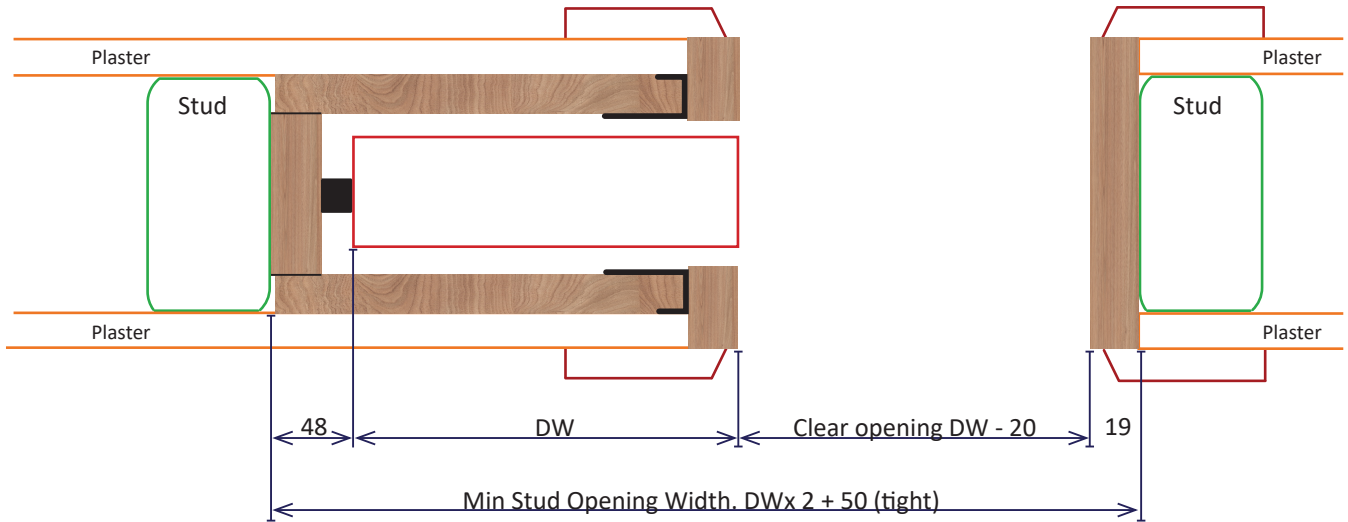


## Architrave Finish (50mm Protrusion)

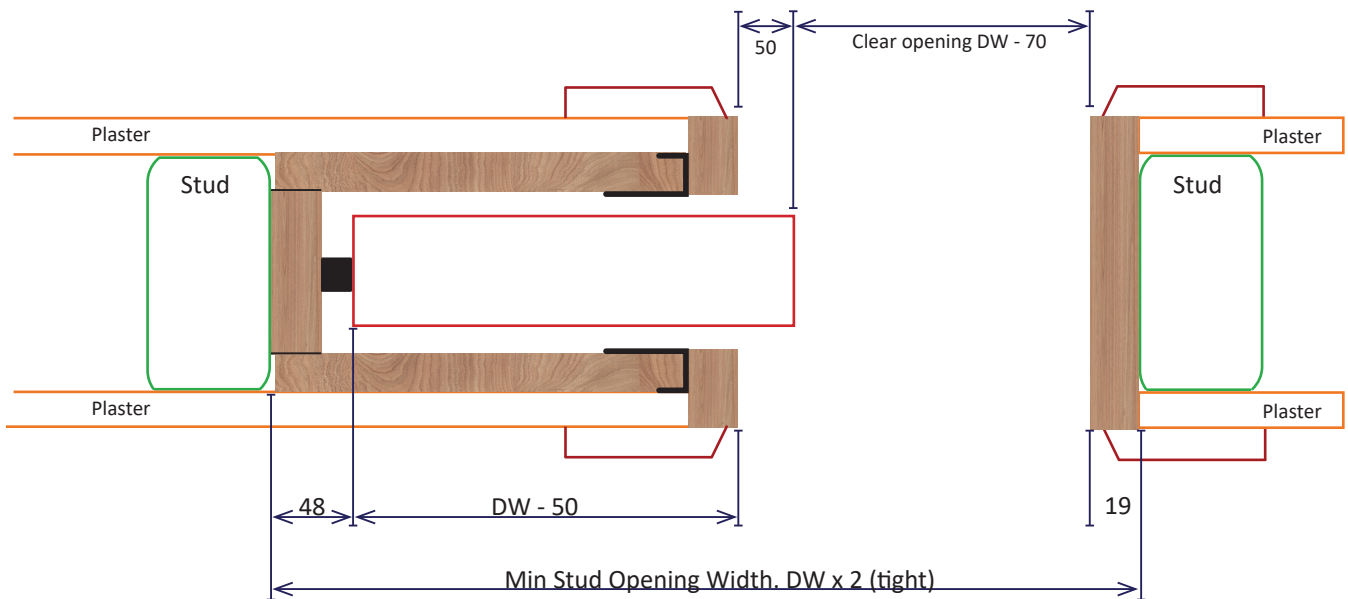



**Inwall Cavity Frames Pty Ltd**  
 ABN: 70 658 876 058  
 33 Cameron Street Cranbourne 3977  
 Ph (03) 9000 9255  
 sales@inwall.com.au

**Architrave Finish (Nil Protrusion)**

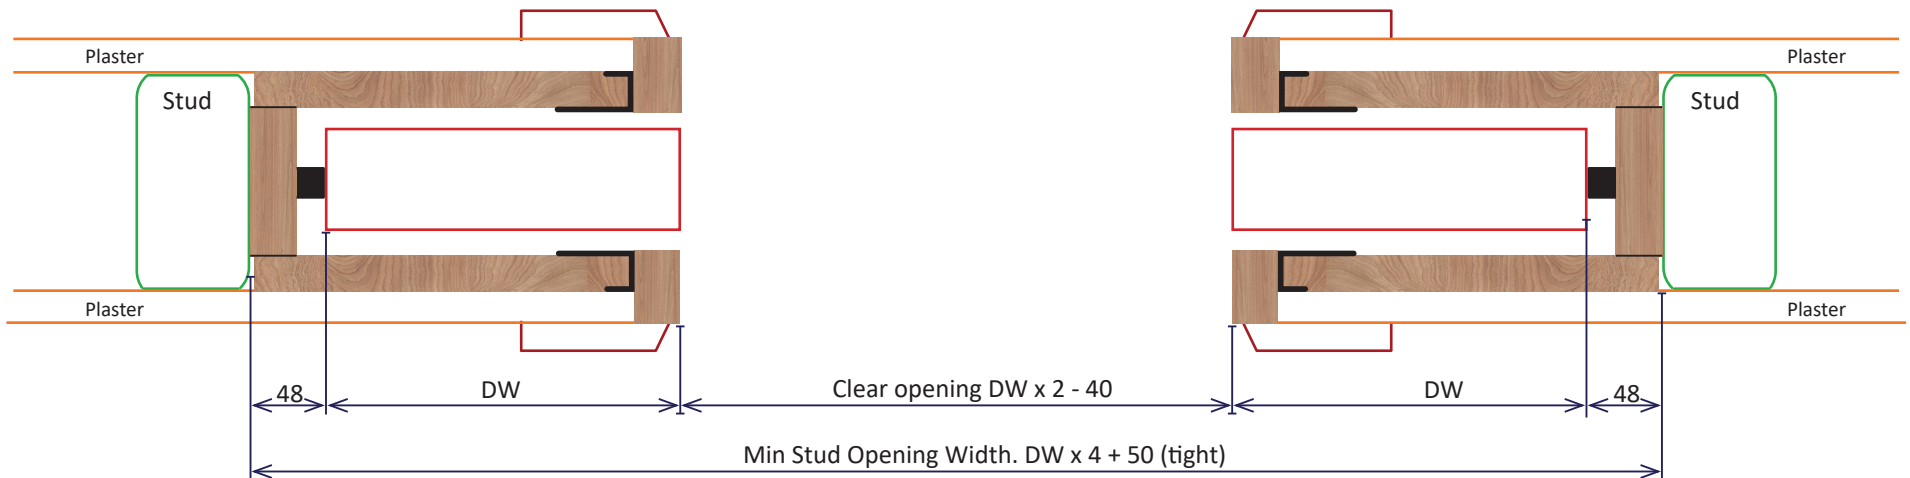

**Architrave Finish (50mm Protrusion)**

