

INWALL

CAVITY FRAMES


Inwall Cavity Frames Pty Ltd

ABN: 70 658 876 058

33 Cameron Street Cranbourne 3977

Ph (03) 9000 9255

sales@inwall.com.au

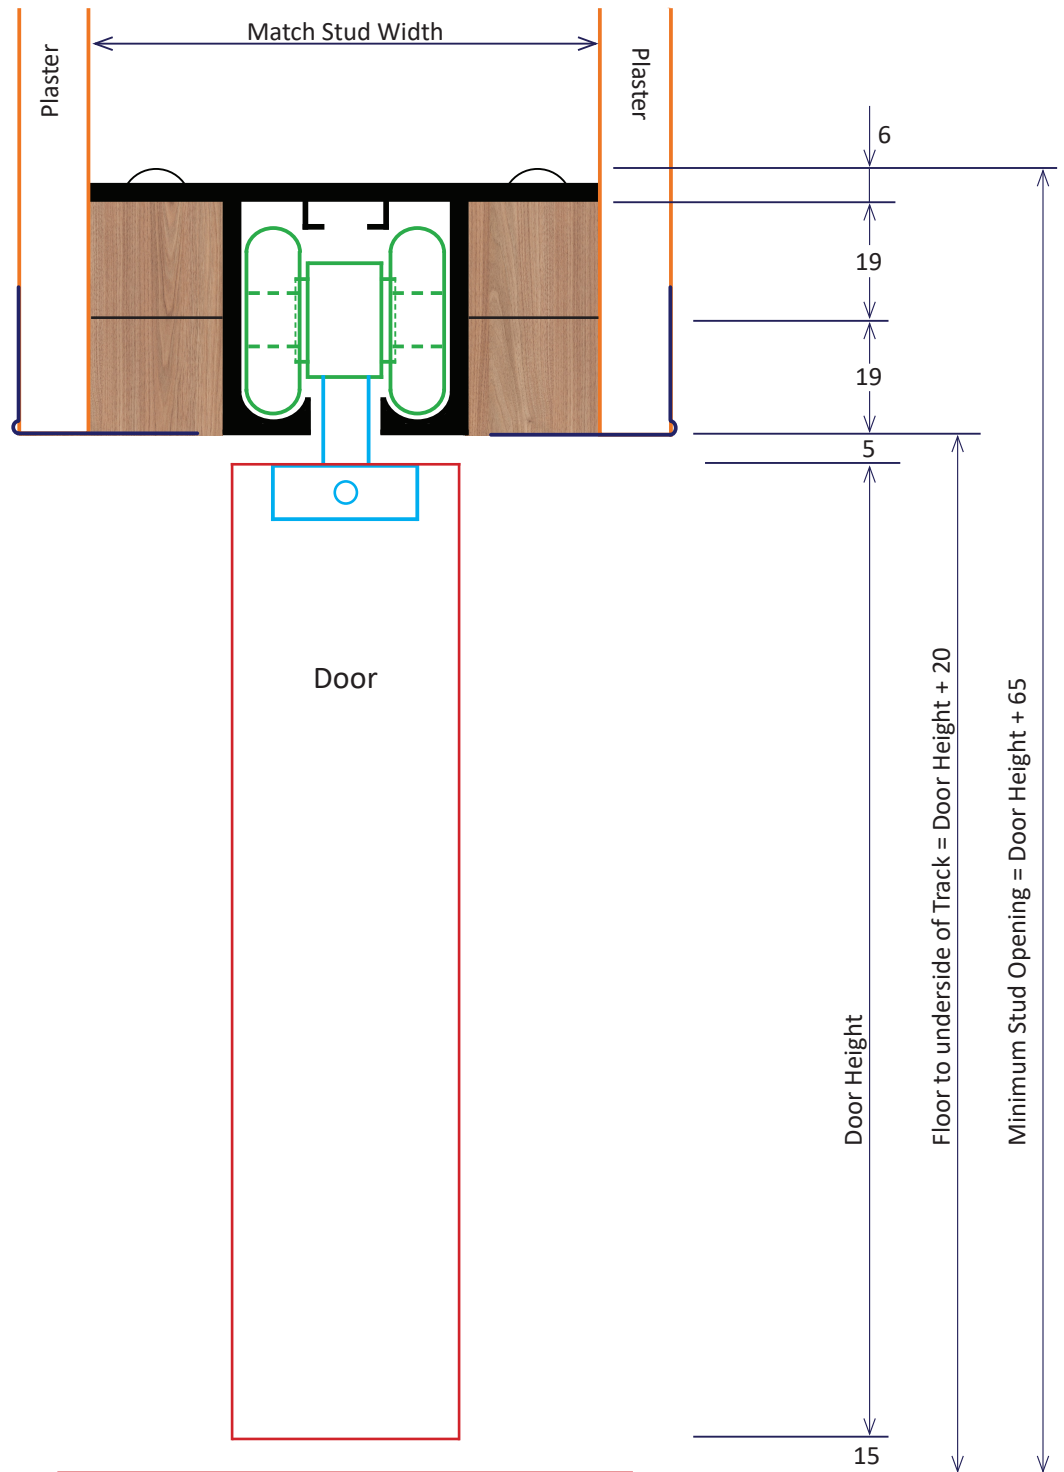

Summit
Ezy Reveal
To suit up to a
180kg Door

All Dimensions in mm. Not to scale



Inwall Cavity Frames Pty Ltd


ABN: 70 658 876 058

33 Cameron Street Cranbourne 3977


Ph (03) 9000 9255

sales@inwall.com.au

Ezy Reveal (Nil Protrusion)

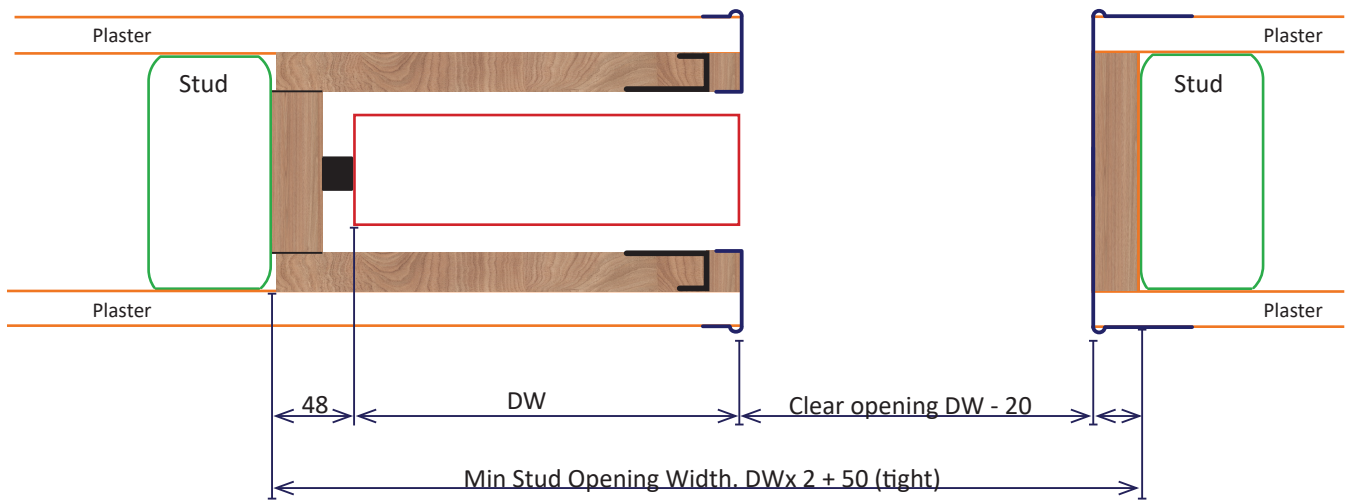


Ezy Reveal (50mm Protrusion)

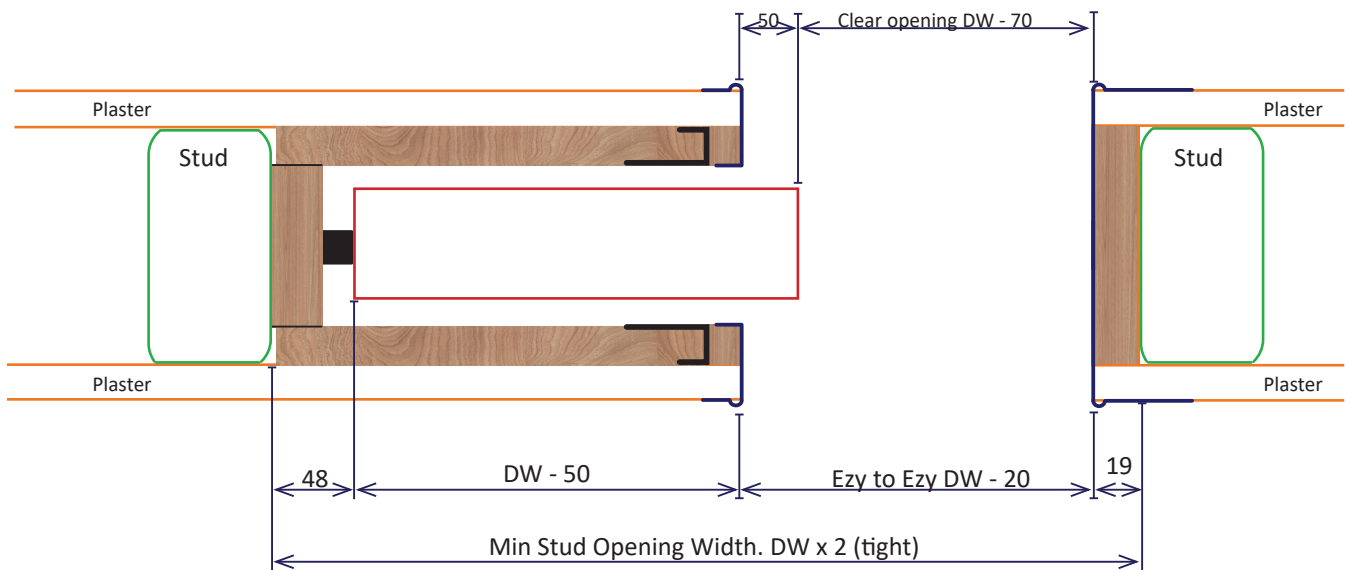



Inwall Cavity Frames Pty Ltd
 ABN: 70 658 876 058
 33 Cameron Street Cranbourne 3977
 Ph (03) 9000 9255
 sales@inwall.com.au

Ezy Reveal (Nil Protrusion)

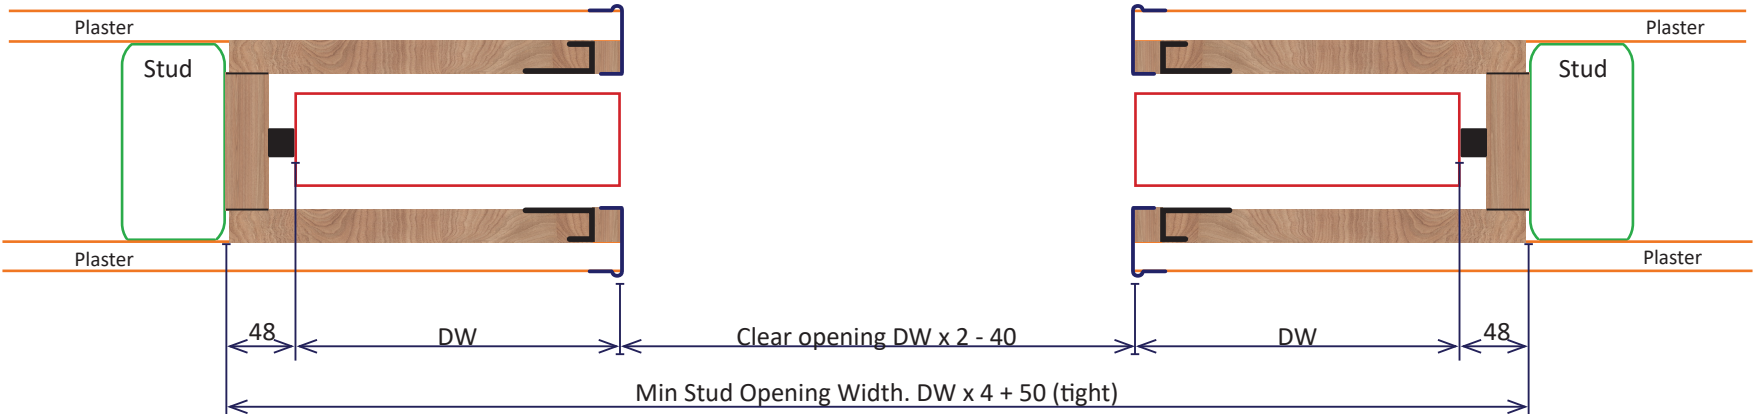

Ezy Reveal (50mm Protrusion)

