




Inwall Cavity Frames Pty Ltd

ABN: 70 658 876 058

33 Cameron Street Cranbourne 3977

Ph (03) 9000 9255

sales@inwall.com.au

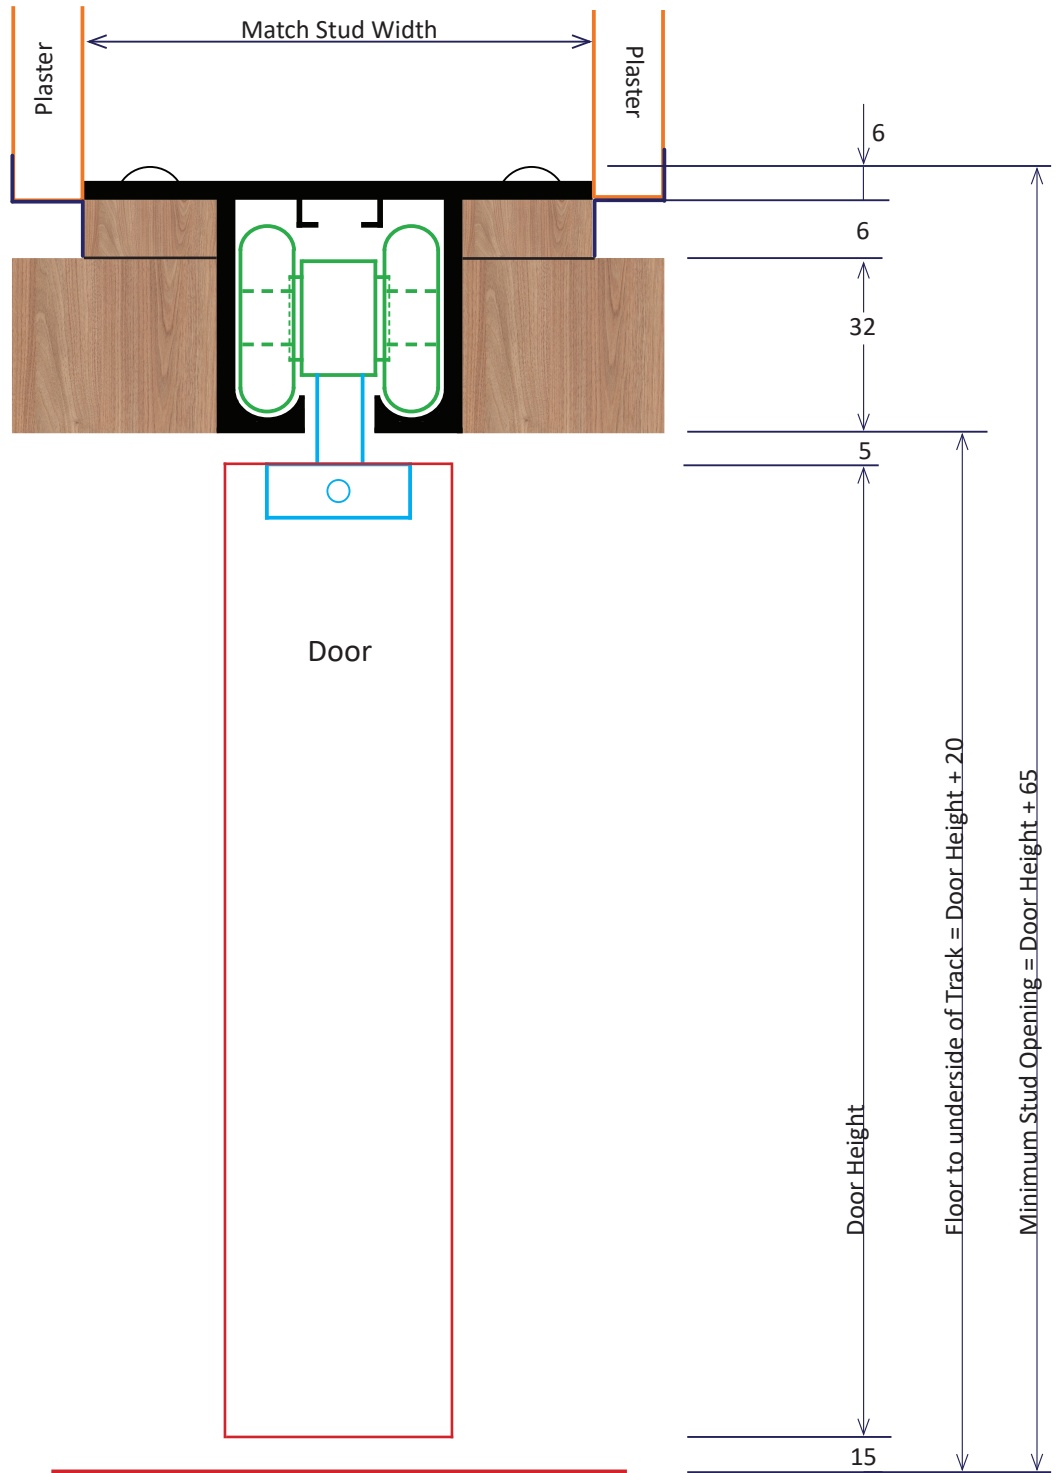

Summit
P50 Shadowline
32mm Reveal
To suit up to a
180kg Door

All Dimensions in mm. Not to scale



Inwall Cavity Frames Pty Ltd


ABN: 70 658 876 058

33 Cameron Street Cranbourne 3977


Ph (03) 9000 9255

sales@inwall.com.au


P50 Shadowline 32mm Reveal (Nil Protrusion)

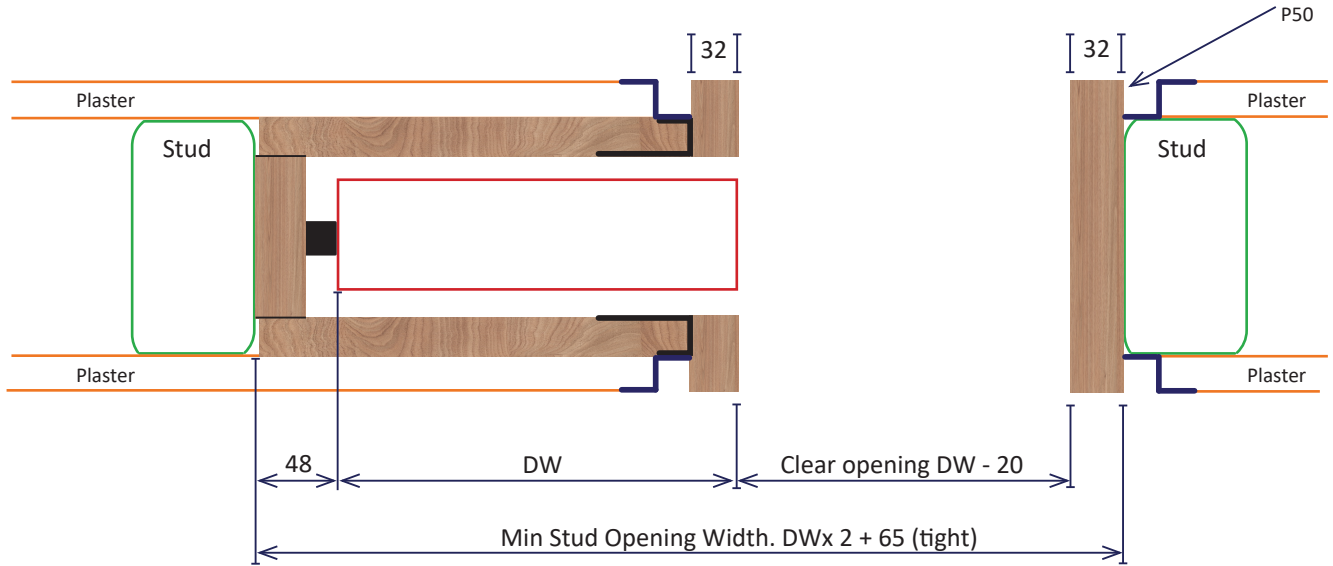

P50 Shadowline 32mm Reveal (50mm Protrusion)

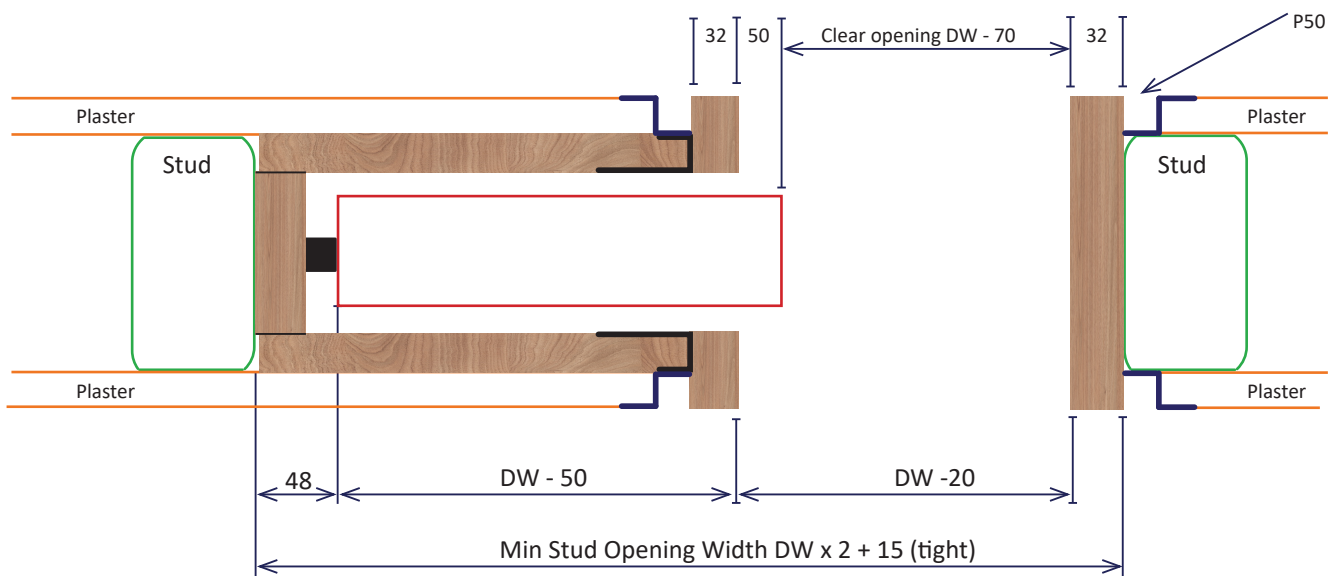

P50 Shadowline 32mm Reveal (Nil Protrusion)

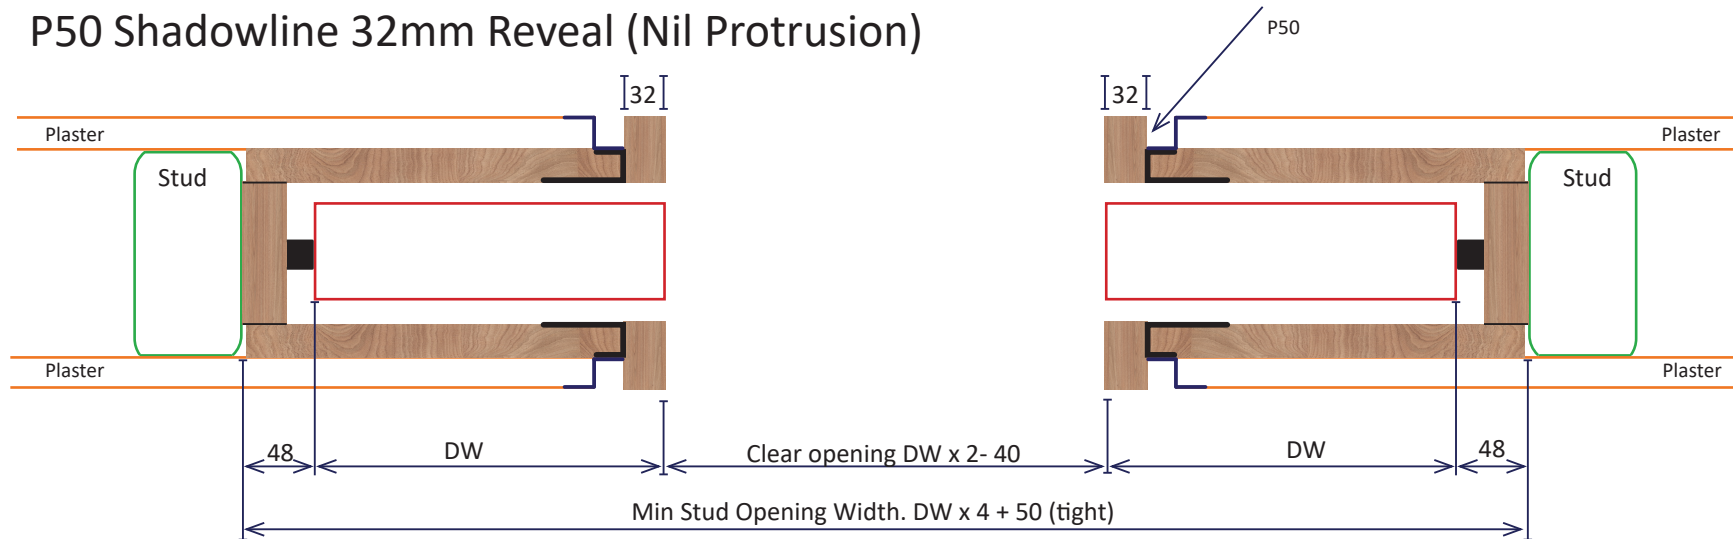

P50 Shadowline 32mm Reveal (50mm Protrusion)

