



Inwall Cavity Frames Pty Ltd


ABN: 70 658 876 058

33 Cameron Street Cranbourne 3977


Ph (03) 9000 9255

sales@inwall.com.au

Architrave Finish (Nil Protrusion)

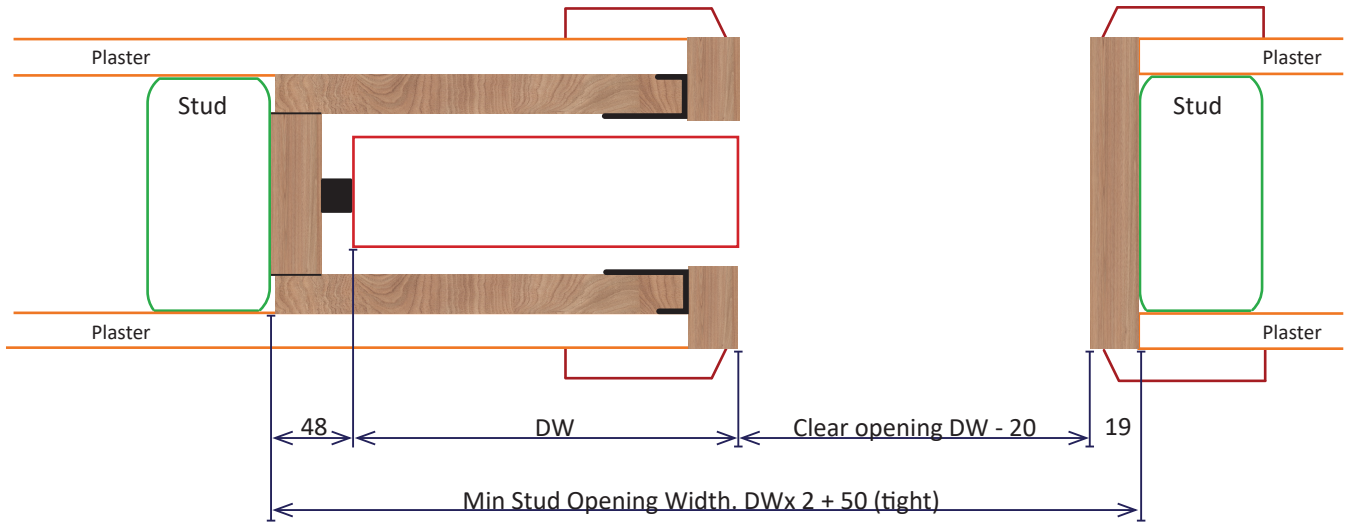


Architrave Finish (50mm Protrusion)

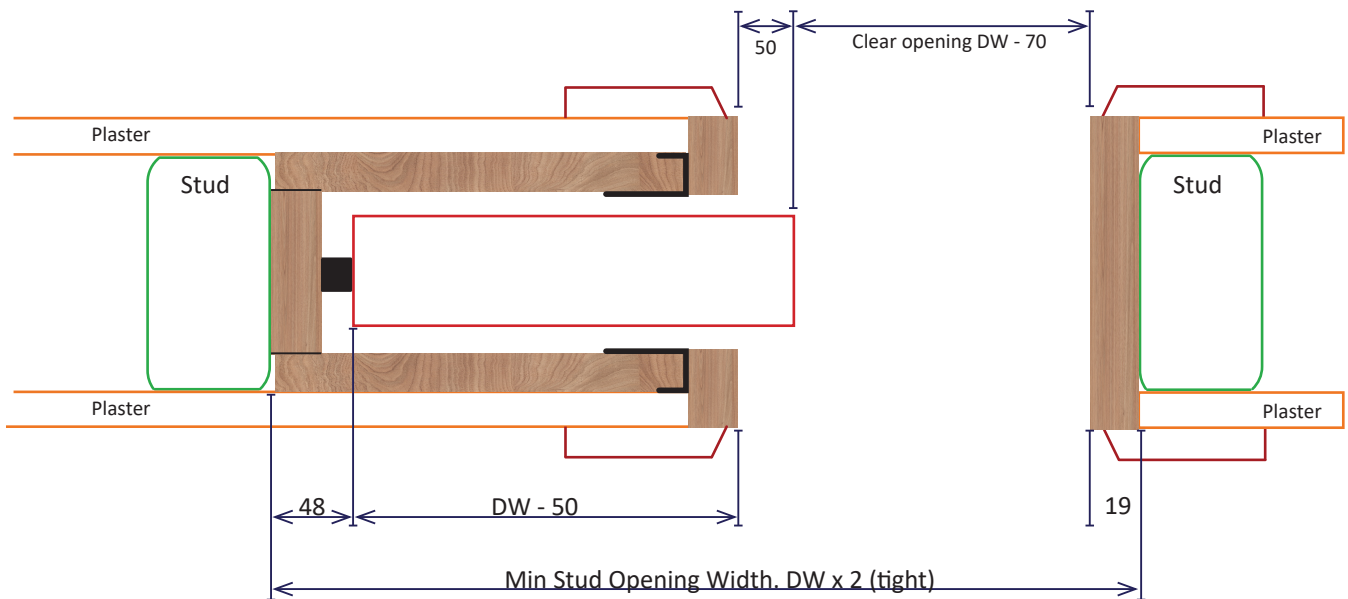



Inwall Cavity Frames Pty Ltd
 ABN: 70 658 876 058
 33 Cameron Street Cranbourne 3977
 Ph (03) 9000 9255
 sales@inwall.com.au

Architrave Finish (Nil Protrusion)

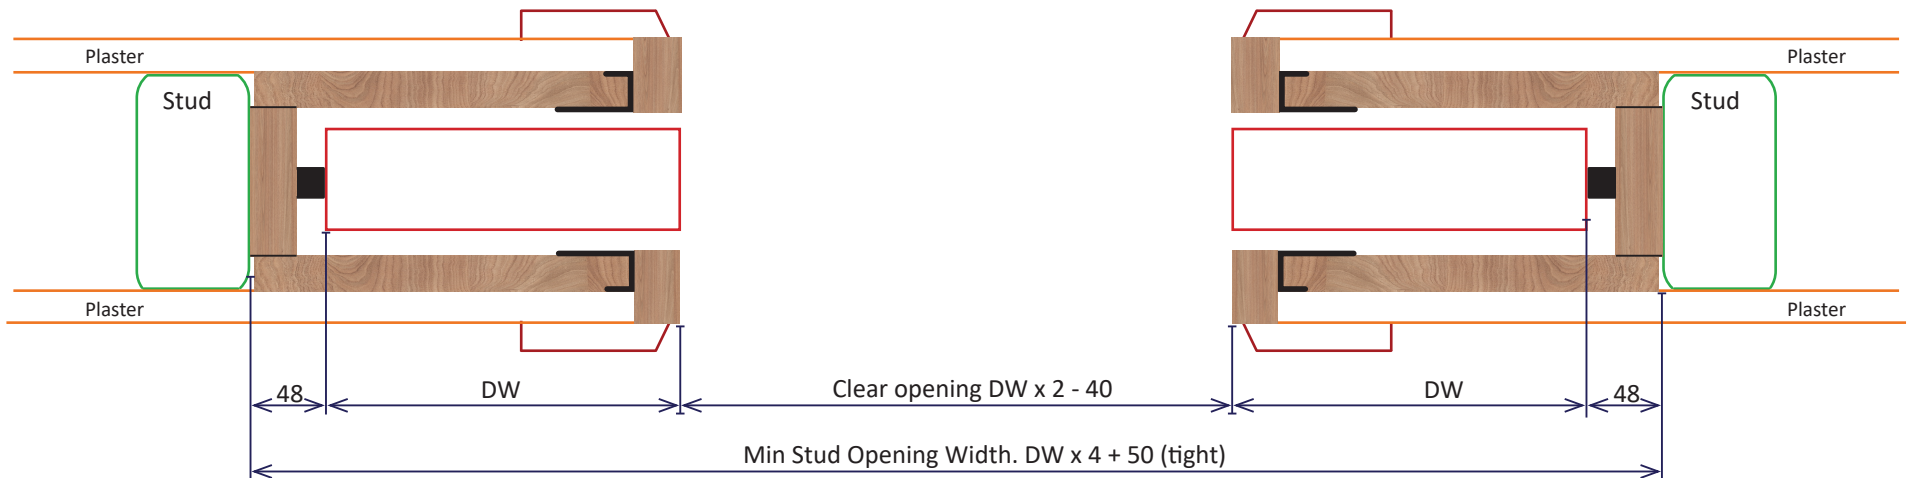

Architrave Finish (50mm Protrusion)

