

# INWALL

CAVITY FRAMES


## Inwall Cavity Frames Pty Ltd

ABN: 70 658 876 058

33 Cameron Street Cranbourne 3977

Ph (03) 9000 9255

sales@inwall.com.au

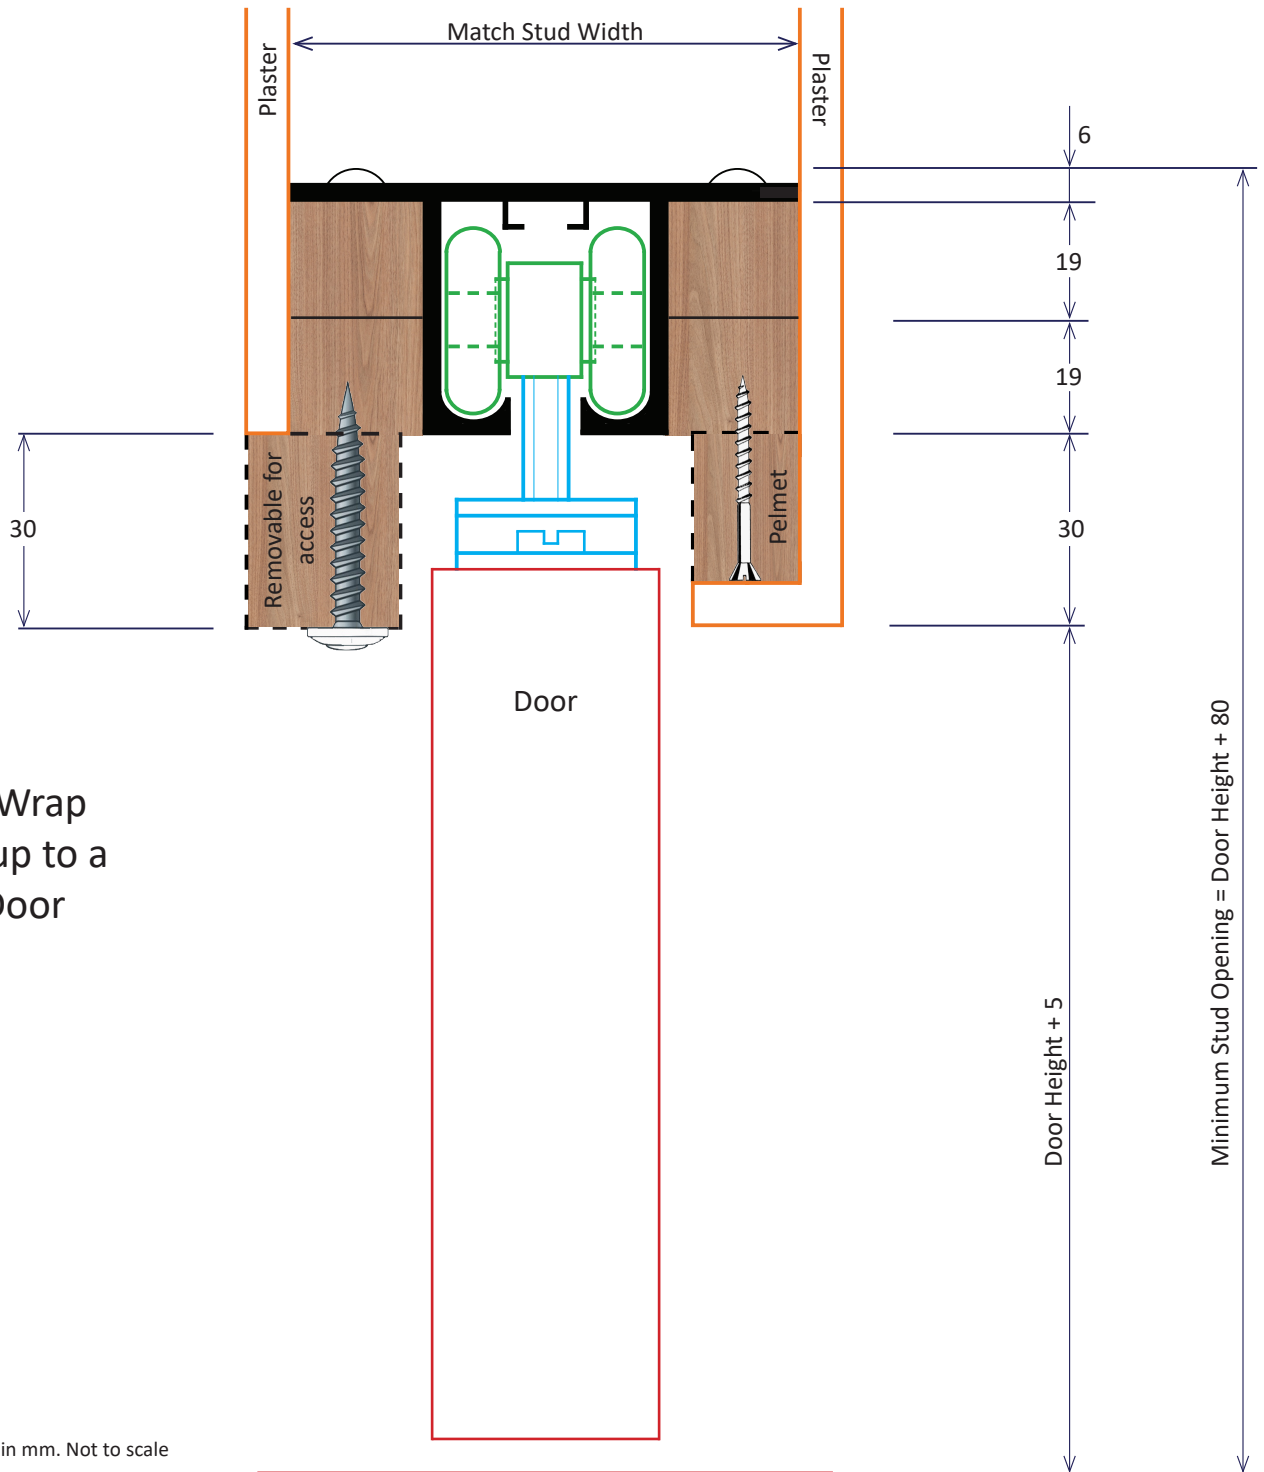

ProClip  
Plaster Wrap  
To suit up to a  
180kg Door

All Dimensions in mm. Not to scale



# Inwall Cavity Frames Pty Ltd


ABN: 70 658 876 058

33 Cameron Street Cranbourne 3977


Ph (03) 9000 9255

sales@inwall.com.au

## 10mm Plaster Wrap (Nil Protrusion)

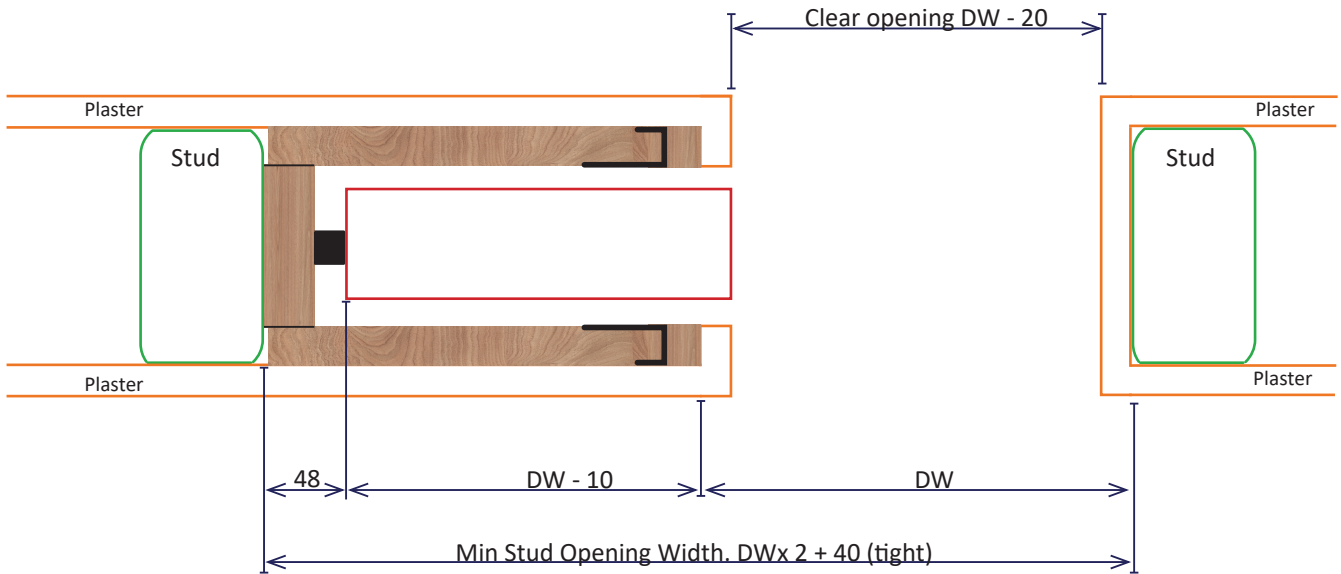

## 10mm Plaster Wrap (50mm Protrusion)

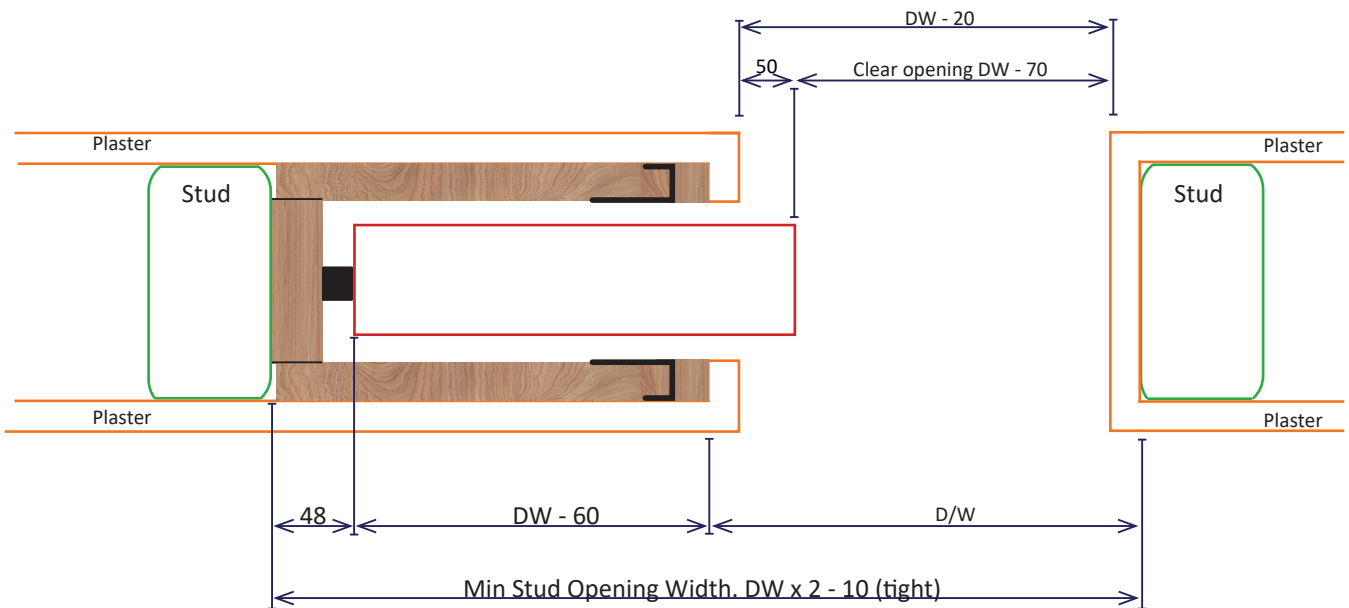



# Inwall Cavity Frames Pty Ltd


ABN: 70 658 876 058

33 Cameron Street Cranbourne 3977

Ph (03) 9000 9255

sales@inwall.com.au

## Plaster Wrap (Nil Protrusion)

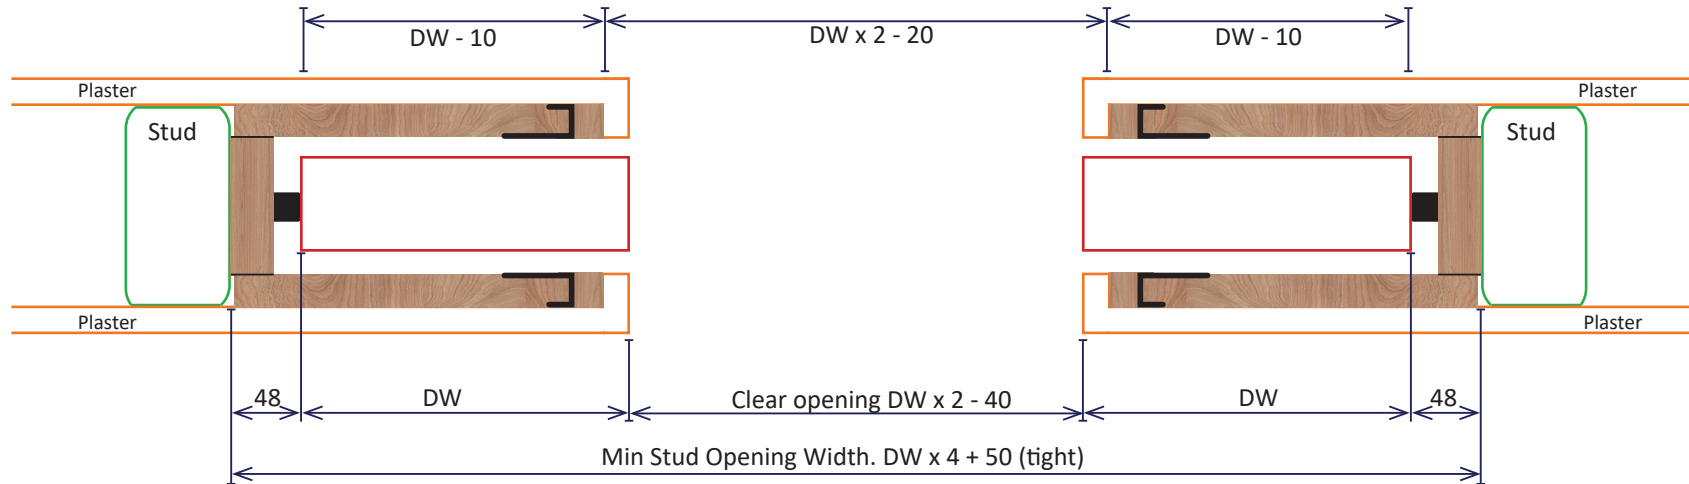

## Plaster Wrap (50mm Protrusion)

